


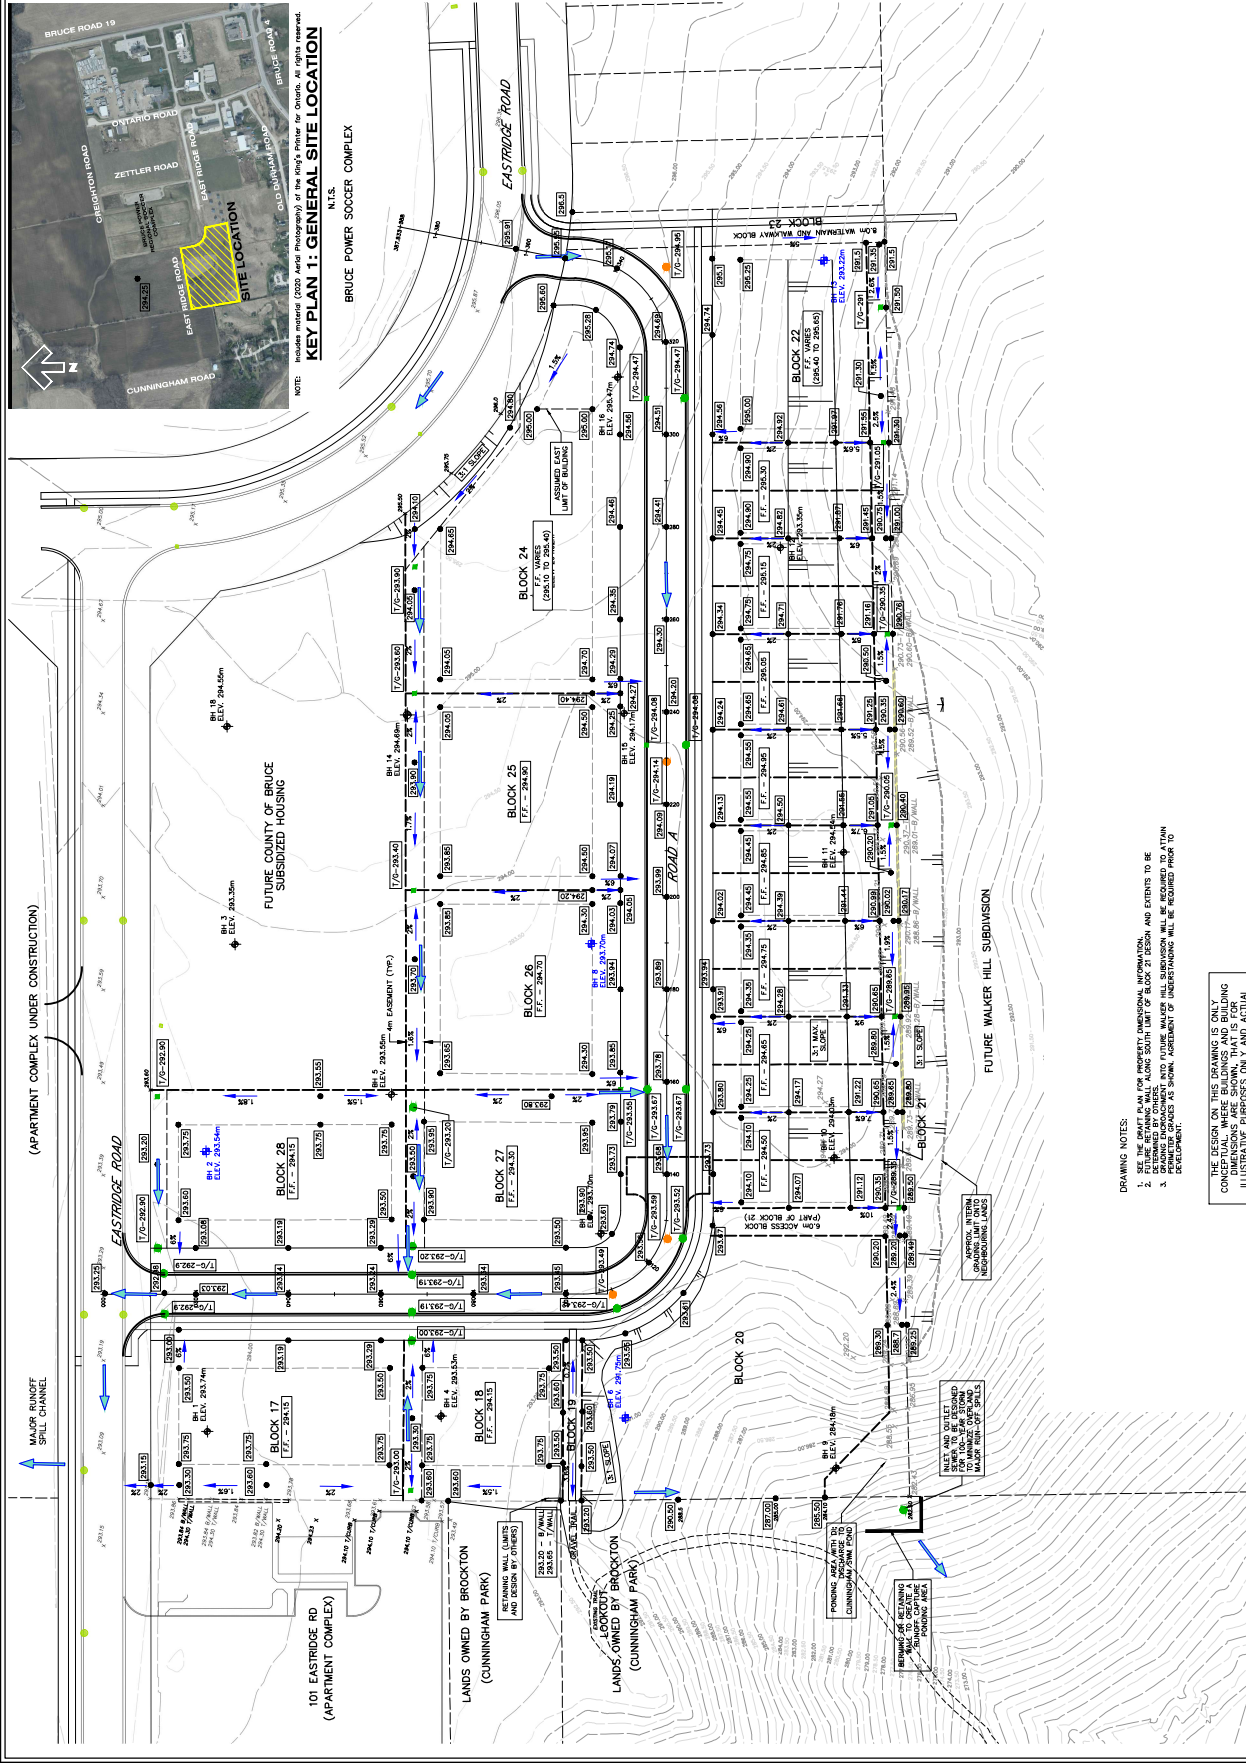

DRAWING NOTES:

1. SEE THE DRAFT PLAN FOR PROPERTY DIMENSIONAL INFORMATION.
2. FUTURE RETAINING WALL ALONG SOUTH LIMIT OF BLOCK 21 DESIGN AND EXTENTS TO BE DETERMINED BY OTHERS.
3. GRADING ENOCHMENT INTO FUTURE WALKER HILL SUBDIVISION WILL BE REQUIRED TO ATTAIN PERMITTER GRADES AS SHOWN. AGREEMENT OF UNDERSTANDING WILL BE REQUIRED PRIOR TO DEVELOPMENT.

THE DESIGN ON THIS DRAWING IS ONLY CONCEPTUAL. WHERE BUILDINGS AND BUILDING DIMENSIONS ARE SHOWN, THAT IS FOR ILLUSTRATIVE PURPOSES ONLY AND ACTUAL CONFIGURATION OF BUILDINGS WILL BE DETERMINED BY THE BUILDERS OR OTHERS. FUTURE DETAILED DESIGN WILL BE COMPLETED BY THE DEVELOPER'S ENGINEER.